


EXTERIOR FINISH SCHEDULE			
KEY	MATERIAL / MFG.	COLOR / NO.	NOTES
A1	EDGE METAL BY FIRESTONE	A1 - SLATE GRAY A1a - SILVER METALLIC	
A2	MODULAR BRICK	FIELD COLOR - SEE SPEC	FIELD AND TRANSOM WINDOW SILLS
A3	MODULAR BRICK	ACCENT COLOR - SEE SPEC	PILASTERS
A4	MODULAR BRICK	FIELD COLOR - SEE SPEC	SOLDIER COURSE
A5	STOREFRONT	ANODIZED ALUM.	RE: DWG. A602
A6	MEMBRANE ROOFING	GRAY	AT BACK OF ALDI LOGO SIGN TOWER, FOOD MARKET SIGN TOWER AND CANOPY ROOF - SEE SPECIFICATIONS APPENDIX B
A7	METAL SOFFIT PANELS	SOLID PANELS - SEE SPEC	RE: DWG. A301-A304
A8	EXTERIOR PAINT BY SHERWIN-WILLIAMS	PT-10 / CL-5	RE: DWG. A603
A9	EPS CORNICE	DRYVIT #108 MAJOR WHITE	FINISH TO BE SANDPBLE. SEE SPECIFICATIONS
A10	ALUMINUM COMPOSITE PANEL	A9 - BRIGHT SILVER A9a - SLATE GRAY	PROVIDE PANEL JOISTS AS SHOWN - AT ALDI LOGO SIGN FIELD AND FOOD MARKET SIGN FIELD. PROVIDE ONE PIECE TIGHT FIT EXTRUDED MOLDING INSTALLATION SYSTEM WITH CENTER REVEAL TRIM BETWEEN PANELS AND J TRIM AT PANEL EDGES. AT CANOPY FASCIA, PROVIDE CLIP AND CAULK INSTALLATION SYSTEM.
A11	SPLIT-FACE CMU	SEE SPEC	WATER TABLE FIELD
A12	BLRD-2	PT-10 / CL-4	RE: DWG. A603
A13	BLRD-4	FACTORY FINISH - CHARCOAL	RE: DWG. A603
A14	GUARD RAIL TYPE "A"	PT-11 / CL-5	RE: DWG. A3/A503, A603
A15	EPS ORNAMENTAL KEY	PT-11 / CL-5	SEE SPECIFICATIONS
A16	CART RAIL & STARTER POST	GALVANIZED	
A17	DOCK LEVELER / SEAL AND BUMPERS	LEVELER - FACTORY FINISH / SEAL AND BUMPERS - FACTORY FINISH - BLACK	PROVIDE BRICK BEHIND DOCK SEAL IN LIEU OF CAST STONE SILL
A18	CONTROL JOINT		MAX 30' OC RE: DWG. A504
A19	OVERFLOW SCUPPER	PT-10 / CL-5	RE: DWG. C3/A503
A20	FOOD MARKET SIGNAGE	BY SIGN VENDOR	1'-4" x 2'-3/4" w. x 1'-6" h.
A21	ALDI TOWER SIGN	BY SIGN VENDOR	6'-3" w. x 7'-5 1/2" h. SEE DETAIL D1/A504; VERIFY SIGN SIZE PRIOR TO FRAMING OPENING
A22	CRTB	NATURAL	RE: DWG. A603 - SEE STRUCTURAL DWGS
A23	CAST STONE SILL	SEE SPEC	WATER TABLE TRIM
A24	FABRIC AWNING		SEE SPECIFICATIONS
A25	LIMESTONE ORNAMENT ACCENT	NATURAL LIMESTONE	SEE SPECIFICATIONS
A26	EXIT DISCHARGE LIGHT	FACTORY FINISH	MOUNT @ 8'-0" A.F.F.
A27	WALL SCIENCE	FACTORY FINISH	MOUNT @ 7'-6" A.F.F.
A28	EXTERNAL SIREN	FACTORY FINISH	MOUNT @ 12'-0" A.F.F.
A29	UTILITY METERING & C.T.	FACTORY FINISH	SEE ELECTRICAL DWGS
A30	EXTERIOR WALL PACK	FACTORY FINISH	MOUNT @ 12'-0" A.F.F.
A31	EXTERIOR DUPLEX RECEPTACLE	FACTORY FINISH	MOUNT @ 1'-6" A.F.F.
A32	FIRE DEPT. CONNECTION	FACTORY FINISH	SEE FIRE PROTECTION DWGS
A33	MOTOR GONG	FACTORY FINISH	SEE FIRE PROTECTION DWGS
A34	HOSE BIB	FACTORY FINISH	SEE PLUMBING DWGS
A35	STOREFRONT KEY	ANODIZED ALUMINIUM	RE: DWG. A602


EXTERIOR WINDOW SCHEDULE			
KEY	MATERIAL / MFG.	COLOR / NO.	NOTES
D1	STOREFRONT	ANODIZED ALUM.	GLASS TYPE GL-2 (LOW E-COATED, CLEAR INSULATING GLASS)
D2	STOREFRONT	ANODIZED ALUM.	GLASS TYPE GL-2 (LOW E-COATED, CLEAR INSULATING GLASS)
D3	STOREFRONT	ANODIZED ALUM.	GLASS TYPE GL-2 (LOW E-COATED, CLEAR INSULATING GLASS)
D4	STOREFRONT	ANODIZED ALUM.	Glass Type GL-5 (Silicone-coated spandrel glass, fully tempered float glass)
D5	STOREFRONT	ANODIZED ALUM.	Glass Type GL-5 (Silicone-coated spandrel glass, fully tempered float glass)
D6	STOREFRONT	ANODIZED ALUM.	GLASS TYPE GL-5 (SILICONE-COATED SPANDREL GLASS, FULLY TEMPERED FLOAT GLASS)

SIGNAGE			
DESCRIPTION	QUANTITY	SQ. FT. PER SIGN	TOTALS
TOWER SIGN	2	46.6	93.2
FOOD MARKET SIGN	2	21.3	42.6
TOTAL SIGNAGE			135.8


SIGNAGE IS SHOWN FOR REFERENCE ONLY AND SHALL BE UNDER SEPARATE PERMIT SUBMITTAL.

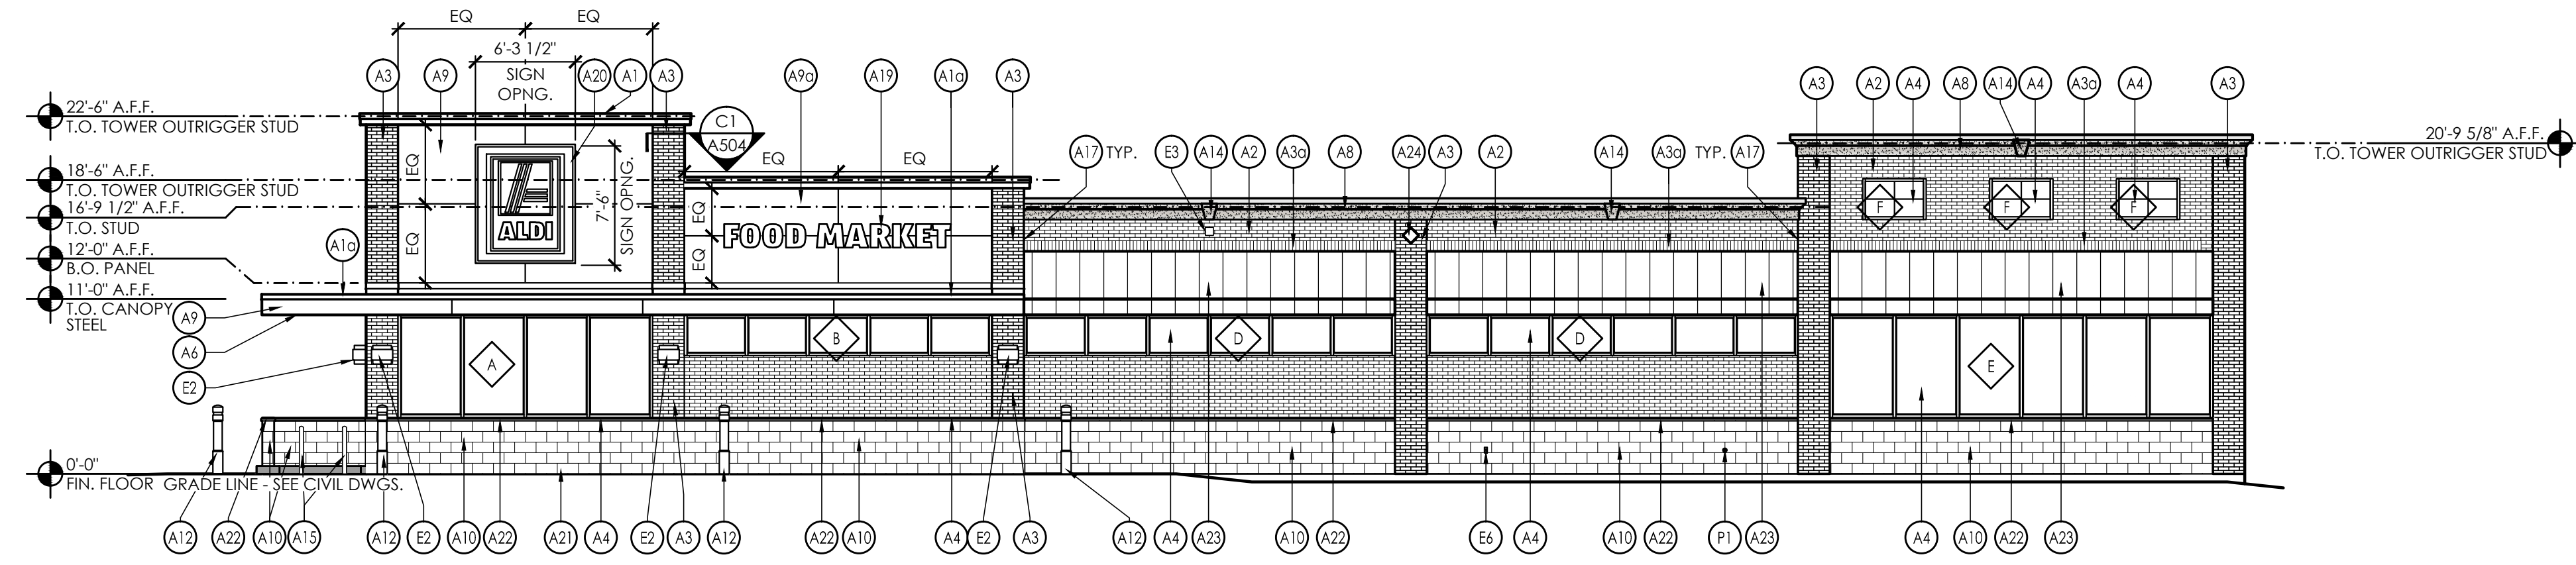


4 Side Elevation  
SCALE: 1/8" = 1'-0"

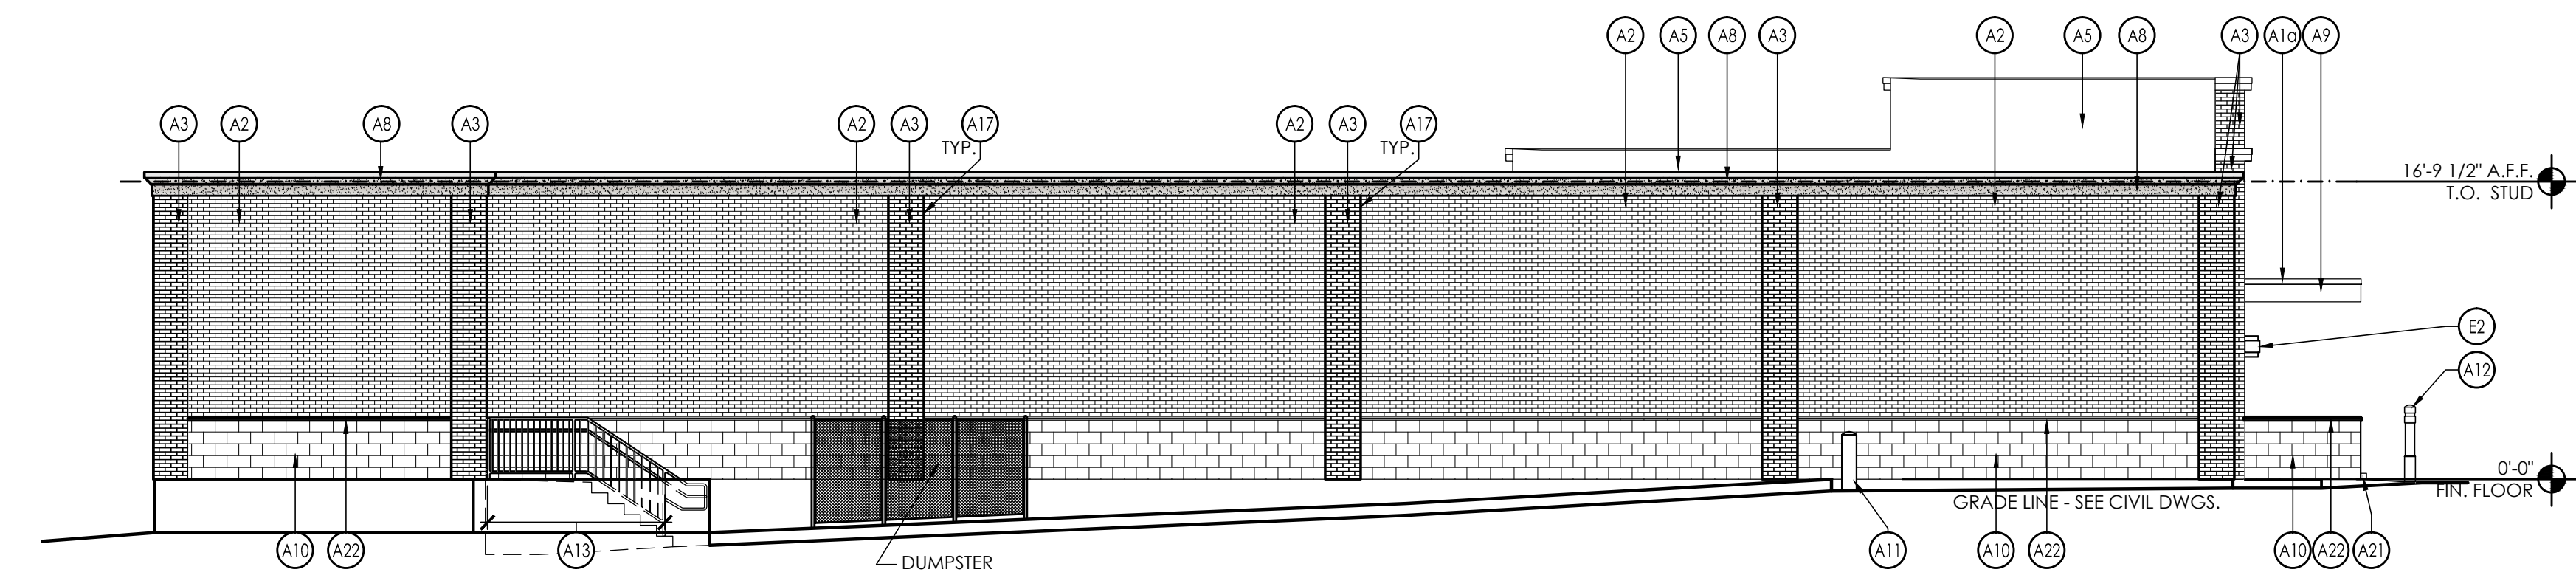

3 Side Elevation  
SCALE: 1/8" = 1'-0"

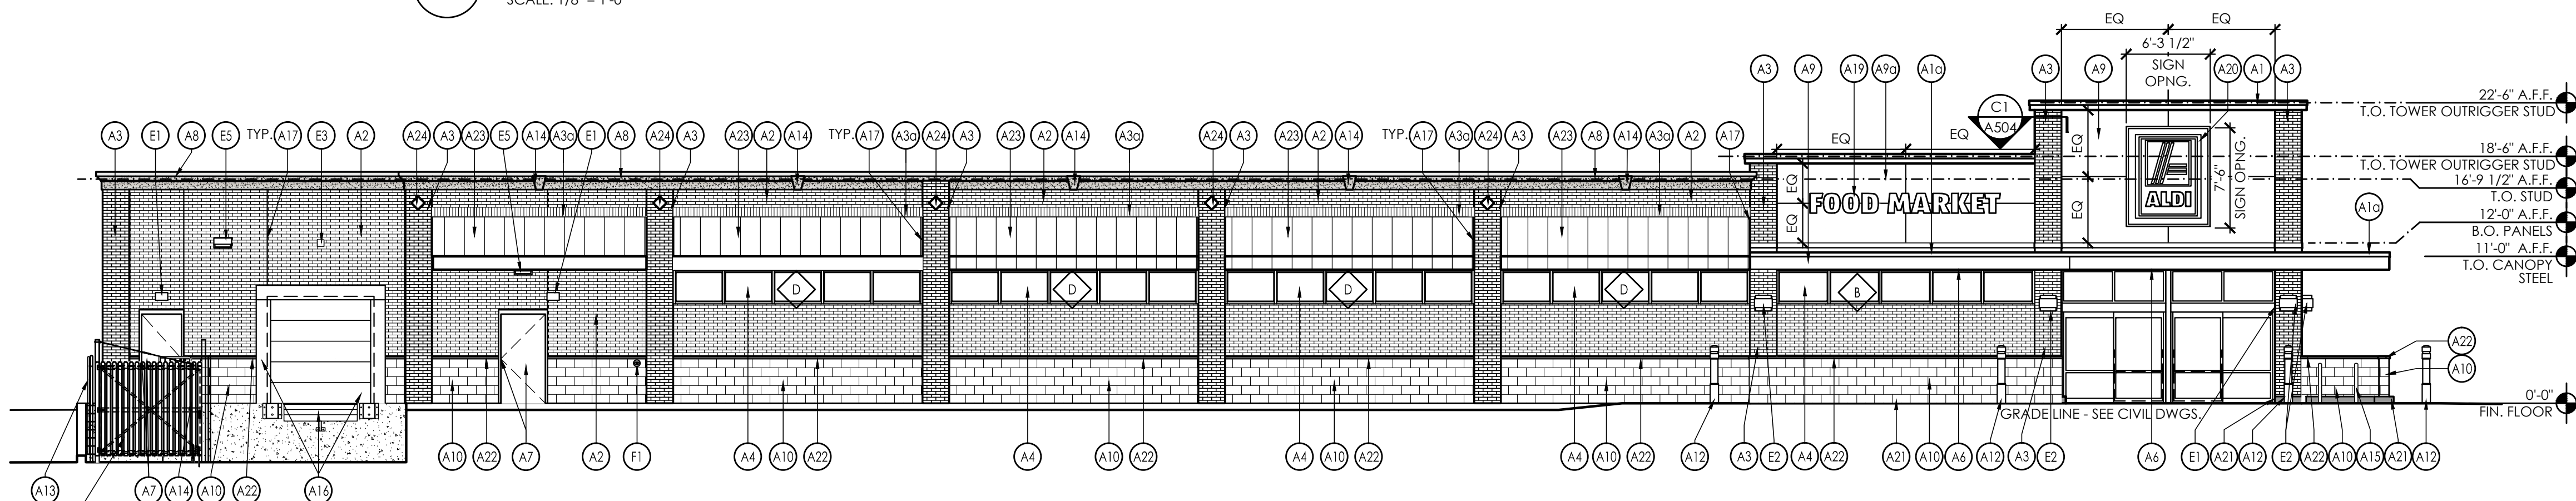

2 Front Elevation  
SCALE: 1/8" = 1'-0"

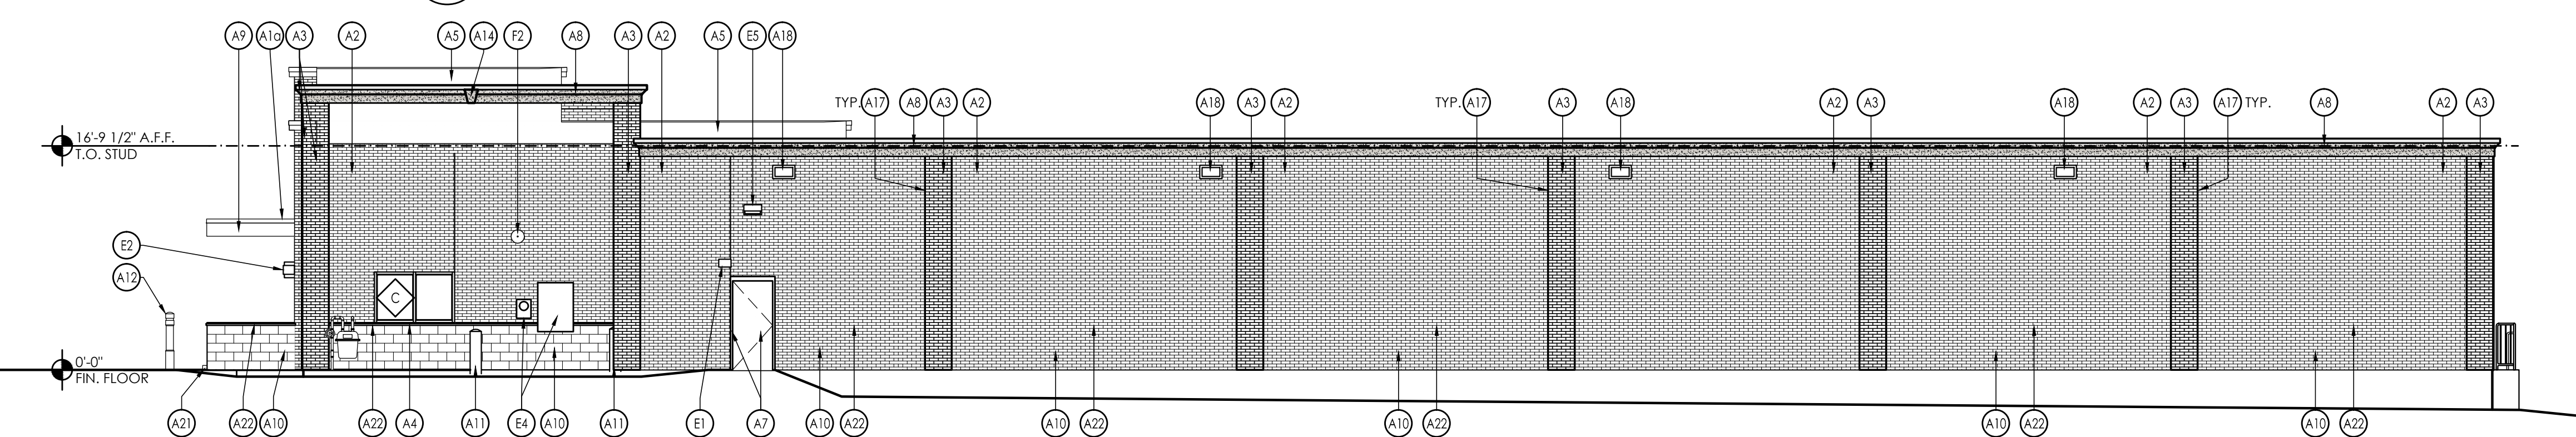

1 Rear Elevation  
SCALE: 1/8" = 1'-0"

Issued:	Date:
A Issued for Review	06/23/14
B Issued for Review	12/12/14
C	
D	

Revisions:	Date:
1	
2	
3	
4	
5	

Copyright © 2014  
APD Engineering & Architecture, PLLC  
441 West 10th  
Rochester, NY 14610  
585.742.2222  
www.apd.com

Drawing Alteration  
It is a violation of law for any person, unless acting under the direction of licensed Architect, Professional Engineer, Landscape Architect, or Land Surveyor to alter any item on this document in any way. Any licensee who alters this document is required by law to affix his or her seal and to add the notation "Altered By" followed by his or her signature and the specific description of the alteration or revision.

DO NOT SCALE PLANS  
Copying, Printing, Software and other processes required to produce these prints can stretch or shrink the actual paper or layout. Therefore, scaling of this drawing may be inaccurate. Contact APD Engineering with any need for additional dimensions or clarifications.

**APD Engineering & Architecture, PLLC**  
615 Fishers Run  
Victor, NY 14564  
585.742.2222  
585.924.4914 fax  
www.apd.com

**ALDI Inc.**  
300 State Route #281  
Tully, NY 13159  
(315) 696-2425  
(315) 696-2426 fax

ALDI Inc.  
Rochester, NY  
NW Winton and Blossom  
Rochester, NY 14610  
Monroe County  
Project Name & Location:

Exterior Elevations Drawing Name:	Project No. 13-0112A
Date: 04/30/14	
Type: RHRD-V5	
Drawn By: JSW	A-201
Scale: As Noted	Drawing No.