
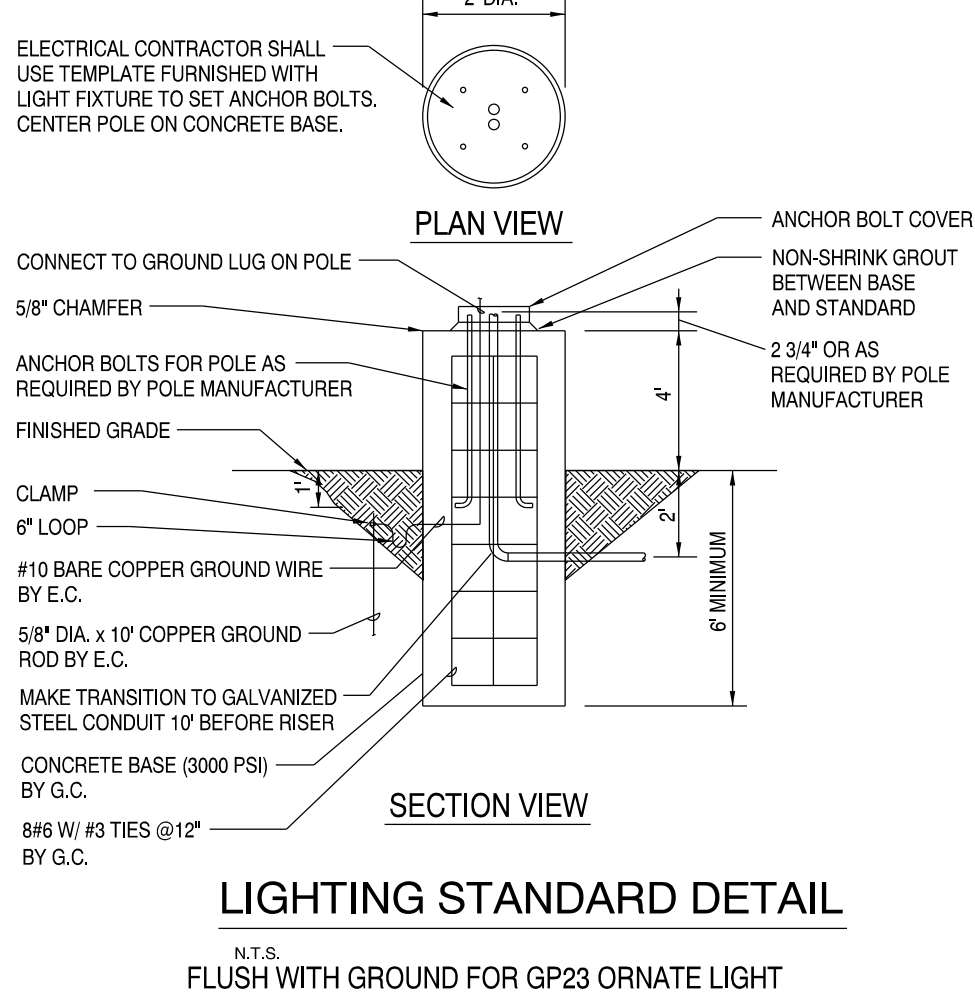


LEGEND OF EXISTING FEATURES

REFER TO THE SURVEY PREPARED BY JAMES H. MISSELL AND ASSOCIATES

LEGEND OF PROPOSED IMPROVEMENTS

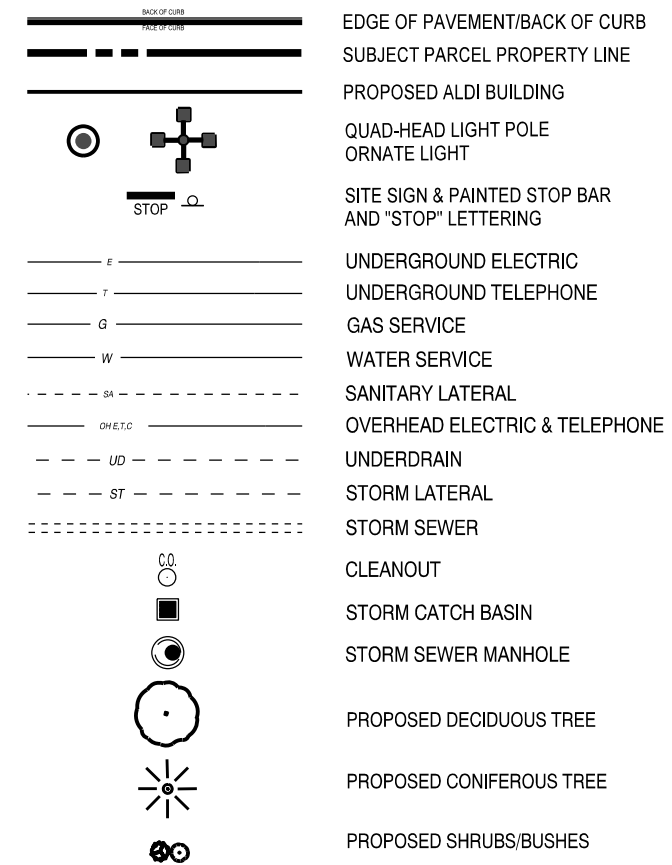

NATIONAL ACCOUNT PRICING, PLEASE CONTACT MIKE KREINER AT
CREE LIGHTING: 800-288-8650 OR MIKE.KREINER@CREE.COM


NOTE: ALL POLES ARE DRILLED

FIXTURE TYPE:	SYMBOL	QUANTITY	LABEL	MOUNTING HEIGHT	LUMENS	POLE TYPE: *	QUANTITY
ARE-EDG-4M-DA-06-E-UL-SV-700		0	EDG-4M-1	30'			0
GP23 PER DETAIL		4	GP23	12'		PER DETAIL	4
ARE-EDG-4M-DA-06-E-UL-SV-700 4 @ 90 DEGREES		2	EDG-4M-4	30'			2

ORNATE LIGHT POLE GP23



© 2015 Cree, Inc. All Rights Reserved. The information in this document is subject to change without notice. Cree Integrated Lighting Solutions offers a full line of energy efficient lighting products from Cree, Inc. and other manufacturers, including the products depicted above.

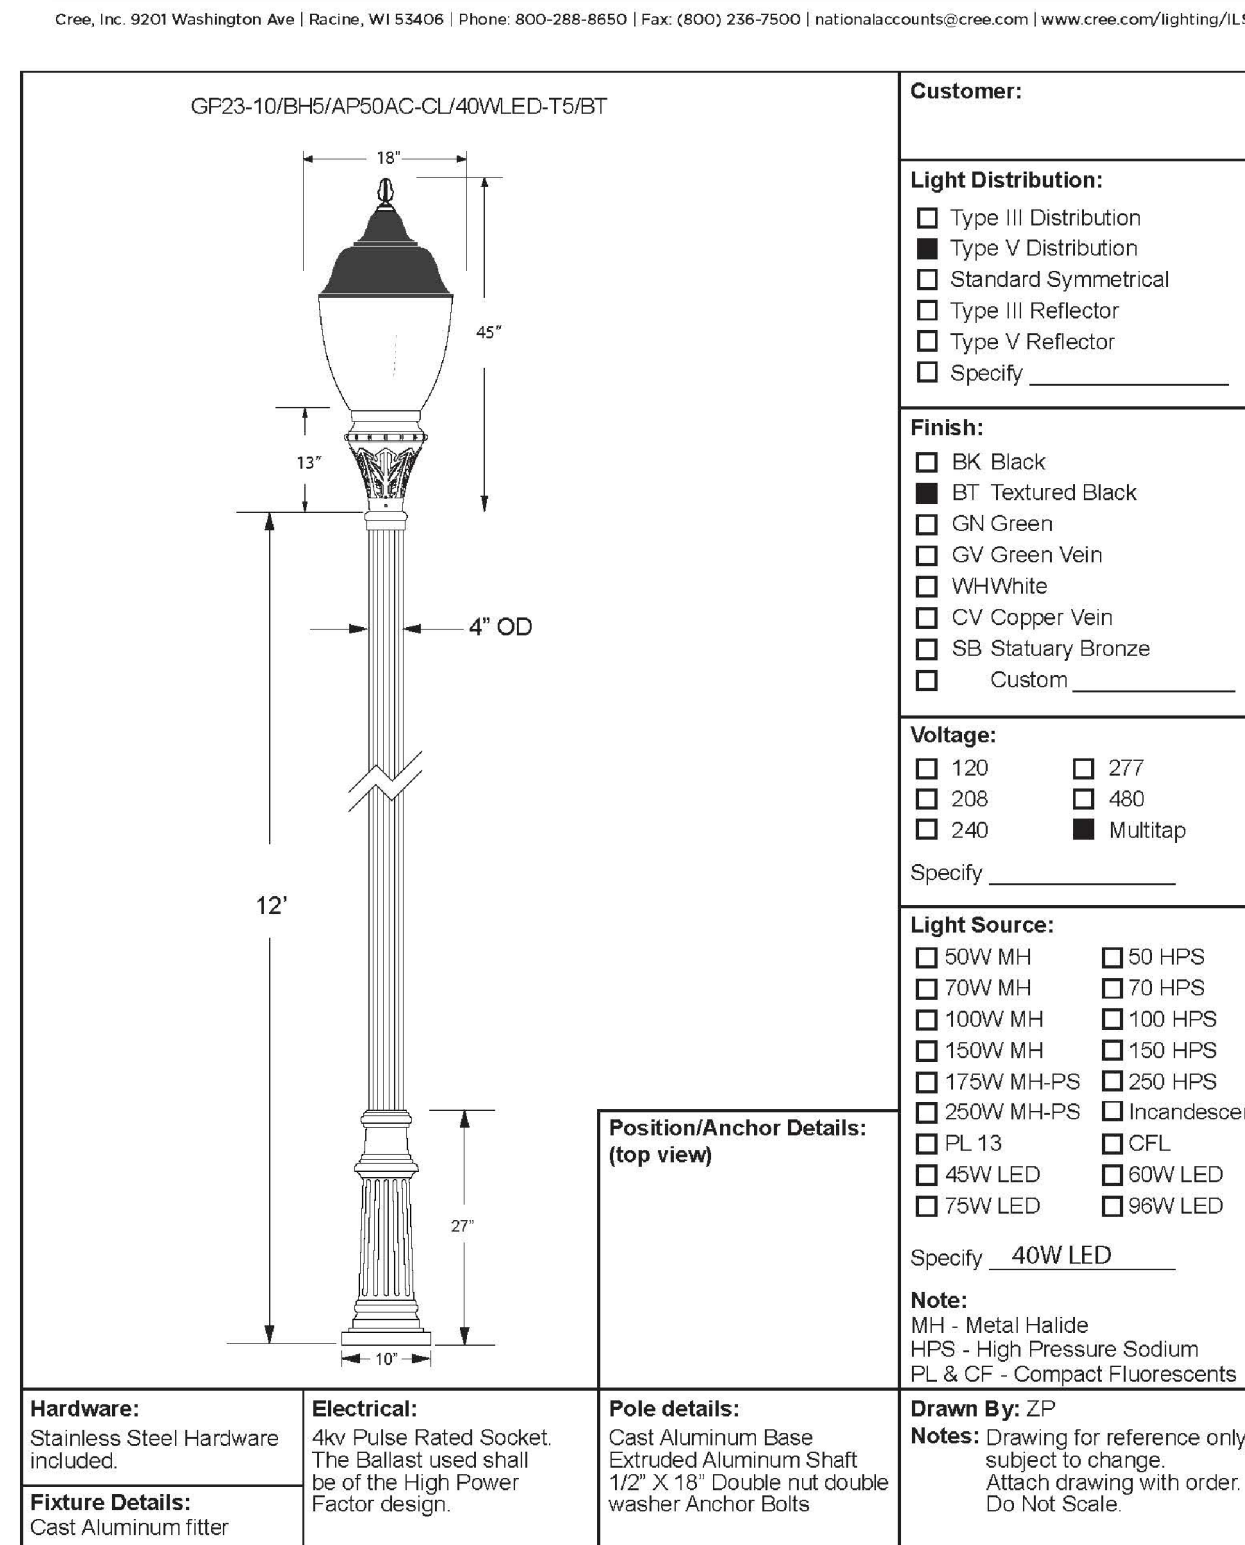

AS REQUIRED BY NEW YORK STATE LAW,
CONTRACTOR SHALL CONTACT "DIG SAFELY
NEW YORK" (UFPO) @ 1-800-962-7962 FOR
LOCATION STAKE-OUT OF ALL UTILITIES, AT
LEAST 2 FULL WORKING DAYS PRIOR TO ANY
EXCAVATION.

LIGHTING NOTES:

1. CONTRACTOR TO REFER TO DETAILS FOR LIGHT POLE BASES.
2. CONTRACTOR TO REFER TO ELECTRICAL PLANS FOR CONDUIT ROUTING FOR LIGHT POLES AND PYLON SIGN AND FOR LIGHTING AND WIRING SCHEDULE.
3. ALL FIXTURES SHALL BE 320 WATT PULSE START WEDGE SERIES.
4. POLES ARE DESIGNED TO BE 26' IN HEIGHT.
5. OVERALL HEIGHT OF FIXTURE SHALL BE 30'.

